



**MAJOR STREET**  
(COMMERCIAL/INDUSTRIAL OR RESIDENTIAL)  
SEE NOTE 2

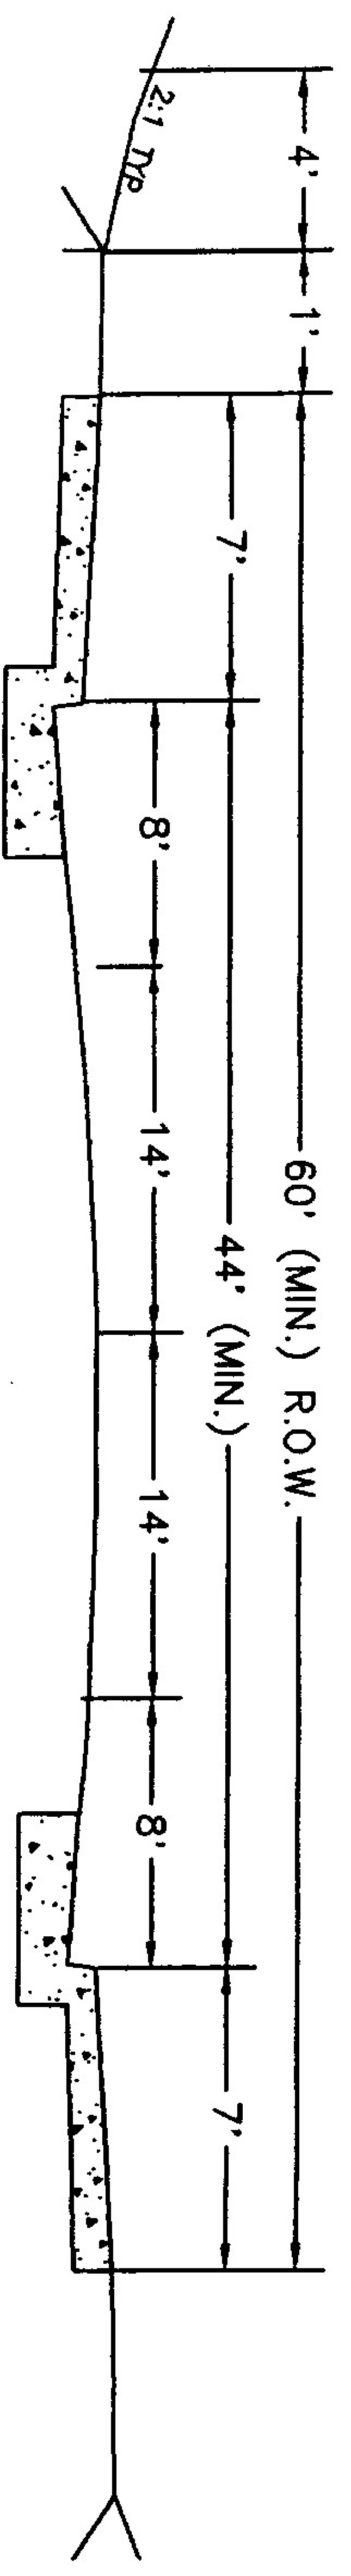

**SECONDARY/COLLECTOR STREET**

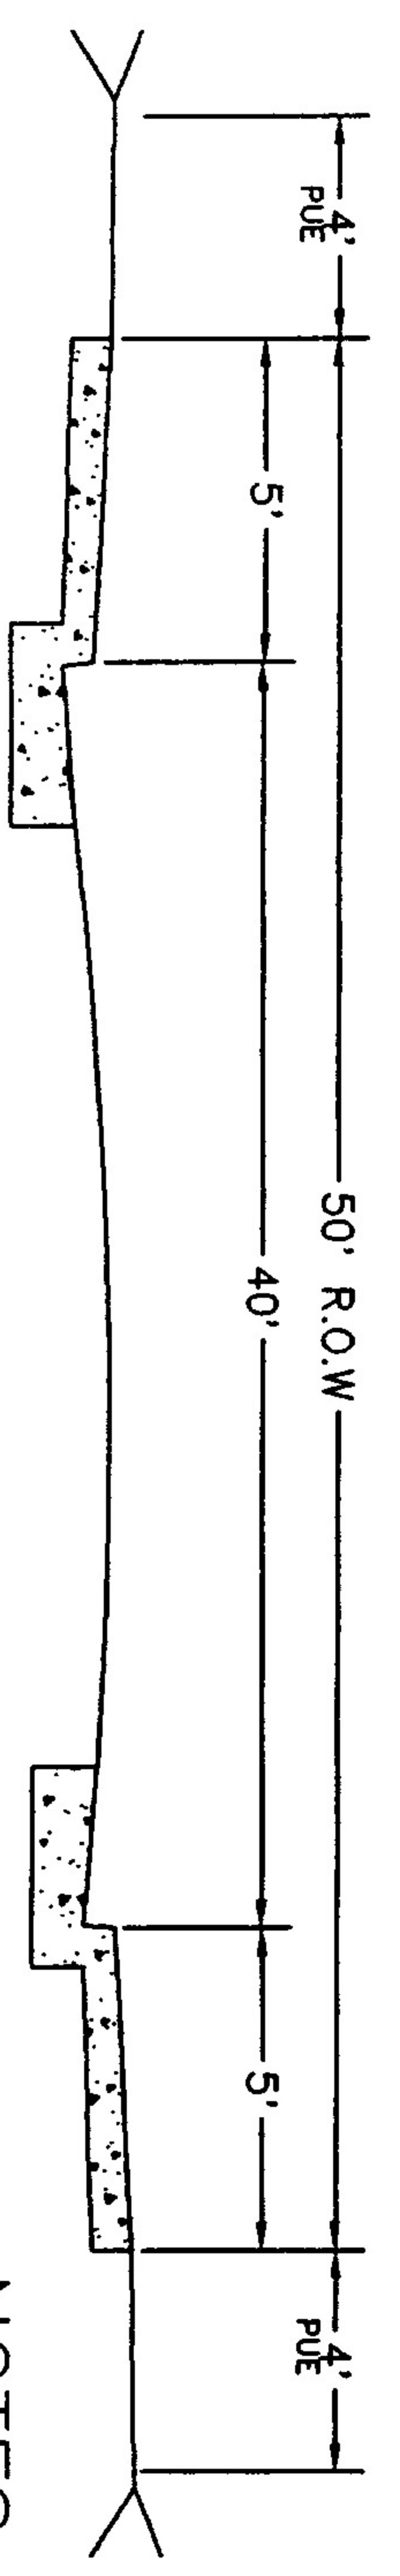

**LOCAL STREET**  
(RESIDENTIAL)

**NOTES:**

1. PAVEMENT WIDTHS MAY VARY AS DETERMINED BY AN ENGINEERING TRAFFIC STUDY AND APPROVAL OF THE CITY ENGINEER.
2. PUBLIC UTILITY EASEMENTS MAY BE REQUIRED.
3. IN RESIDENTIAL AREAS SIDEWALK WIDTHS MAY BE REDUCED TO 5' PENDING APPROVAL OF THE CITY ENGINEER.

CITY OF SAN PABLO One Alvarado Square San Pablo, Ca 94806 (510) 215-3055 Fax: (510) 215-3031	DRAWN BY: LECK S	<b>STANDARD DETAIL</b> STREET CROSS SECTION	APPROVED BY: <i>[Signature]</i> DATE: <i>May 15, 1997</i> PUBLIC WORKS DIVISION MANAGER
	CHECKED BY: DMC		
FILE: C:\STREETX.DWG	DATE: MAY 13, 1997		